




PLAN VIEW

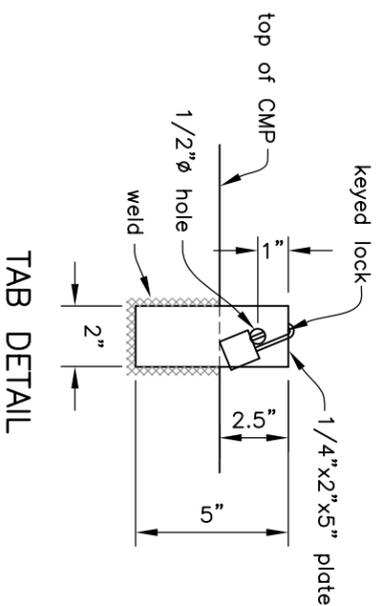

TAB DETAIL

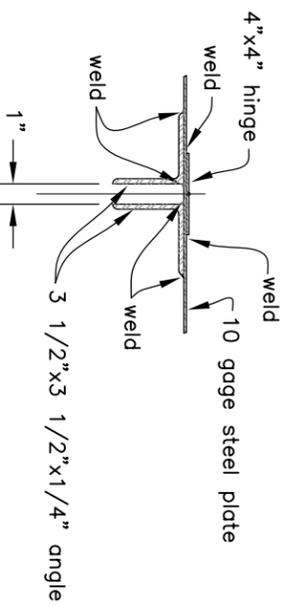


HINGE DETAIL

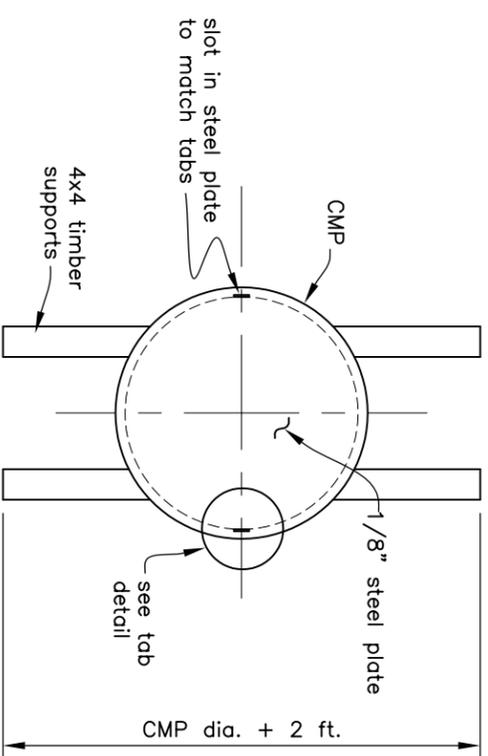


PLAN VIEW

\*\*Attach 4" wide strip of 1/4" x 1/4" galvanized wire cloth over holes on inside of vault with spot welds every 3" on centers.

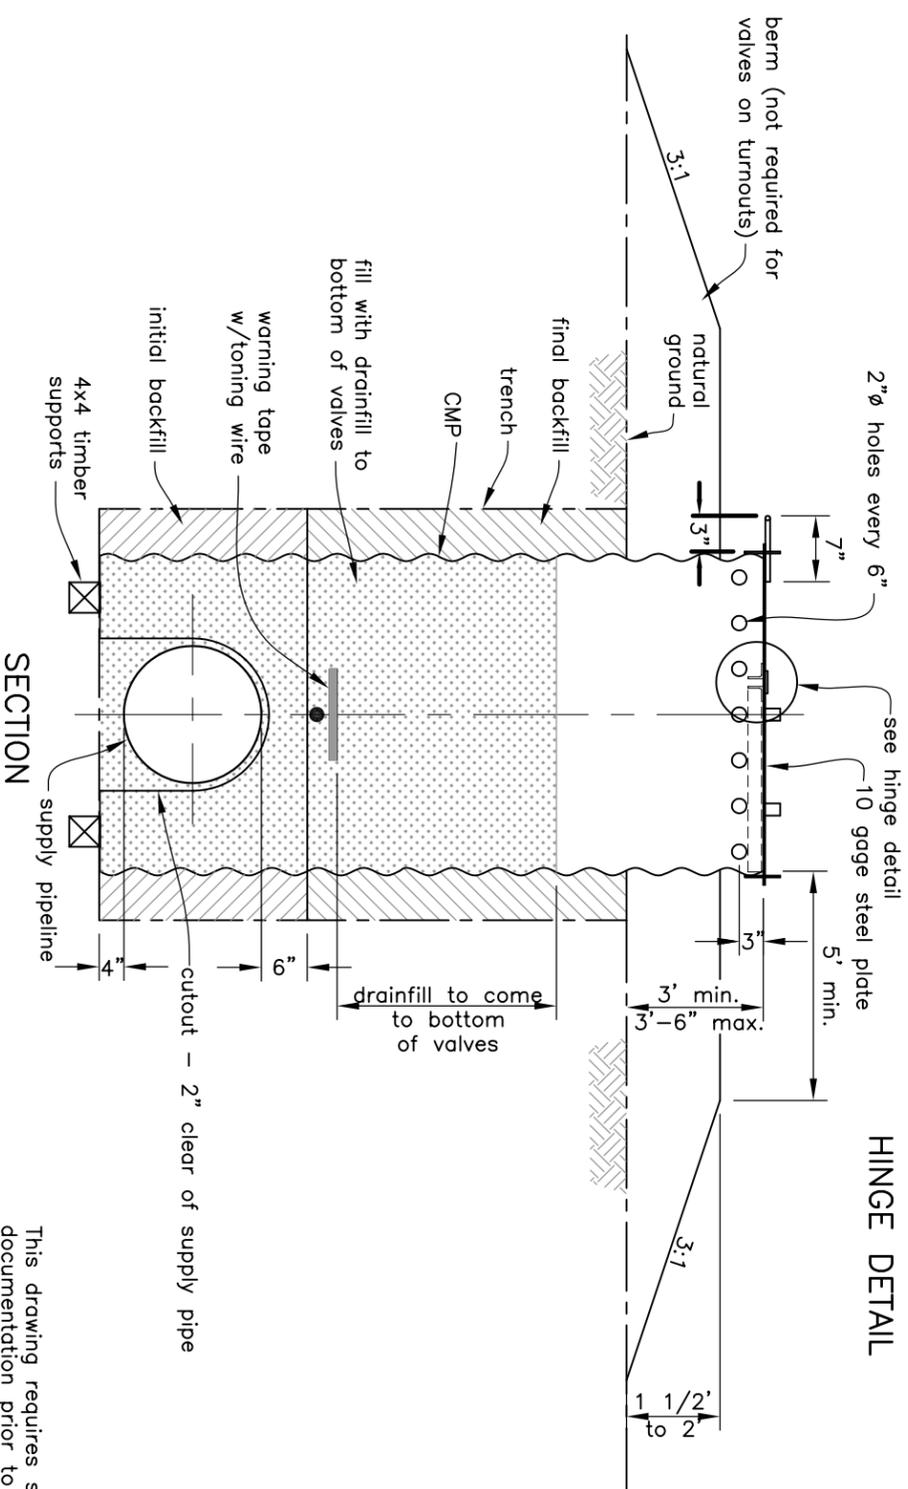

SECTION

This drawing requires supporting technical documentation prior to use and must be adapted to the specific site.

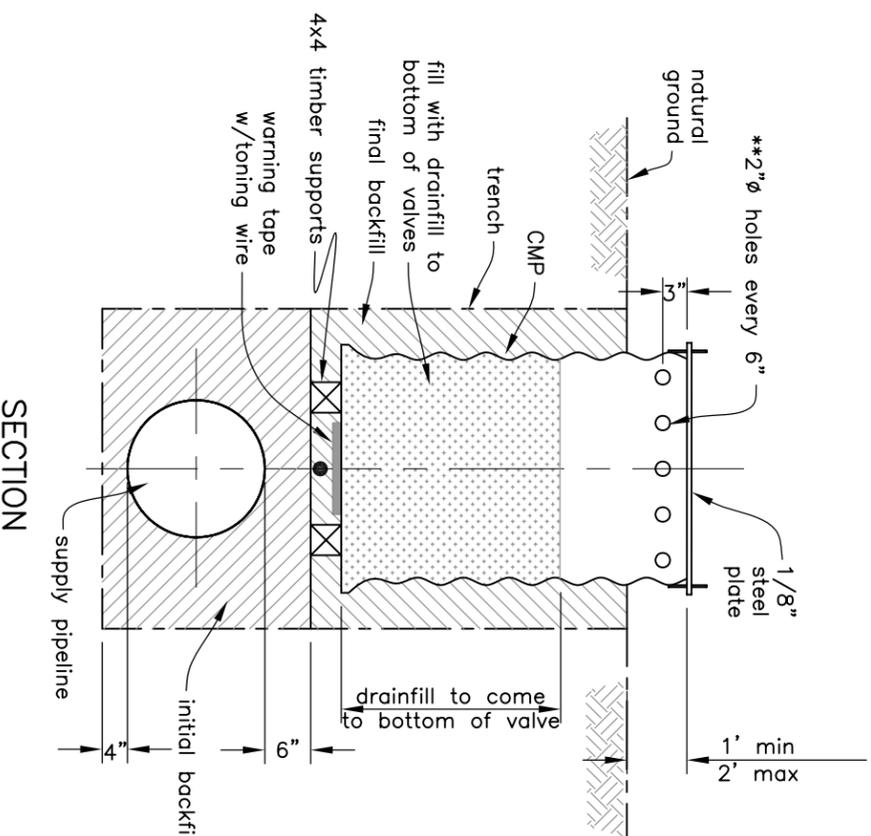

SECTION

**CMP VAULT DETAIL  
LARGER THAN 36" DIA.**

**CMP VAULT DETAIL  
36" DIA. AND SMALLER**

**IRRIGATION VAULT DETAILS**

Designed	_____	Date	_____
Drawn	_____	10/05	_____
Checked	_____	_____	_____
Approved	_____	_____	_____
Title	_____	_____	_____

IRRIGATION



File Name  
or\_irr\_vault.dwg  
Drawing No.

Sheet

of

Drawing not to scale.